




1 SOUTH ELEVATION
1/8" = 1'-0"

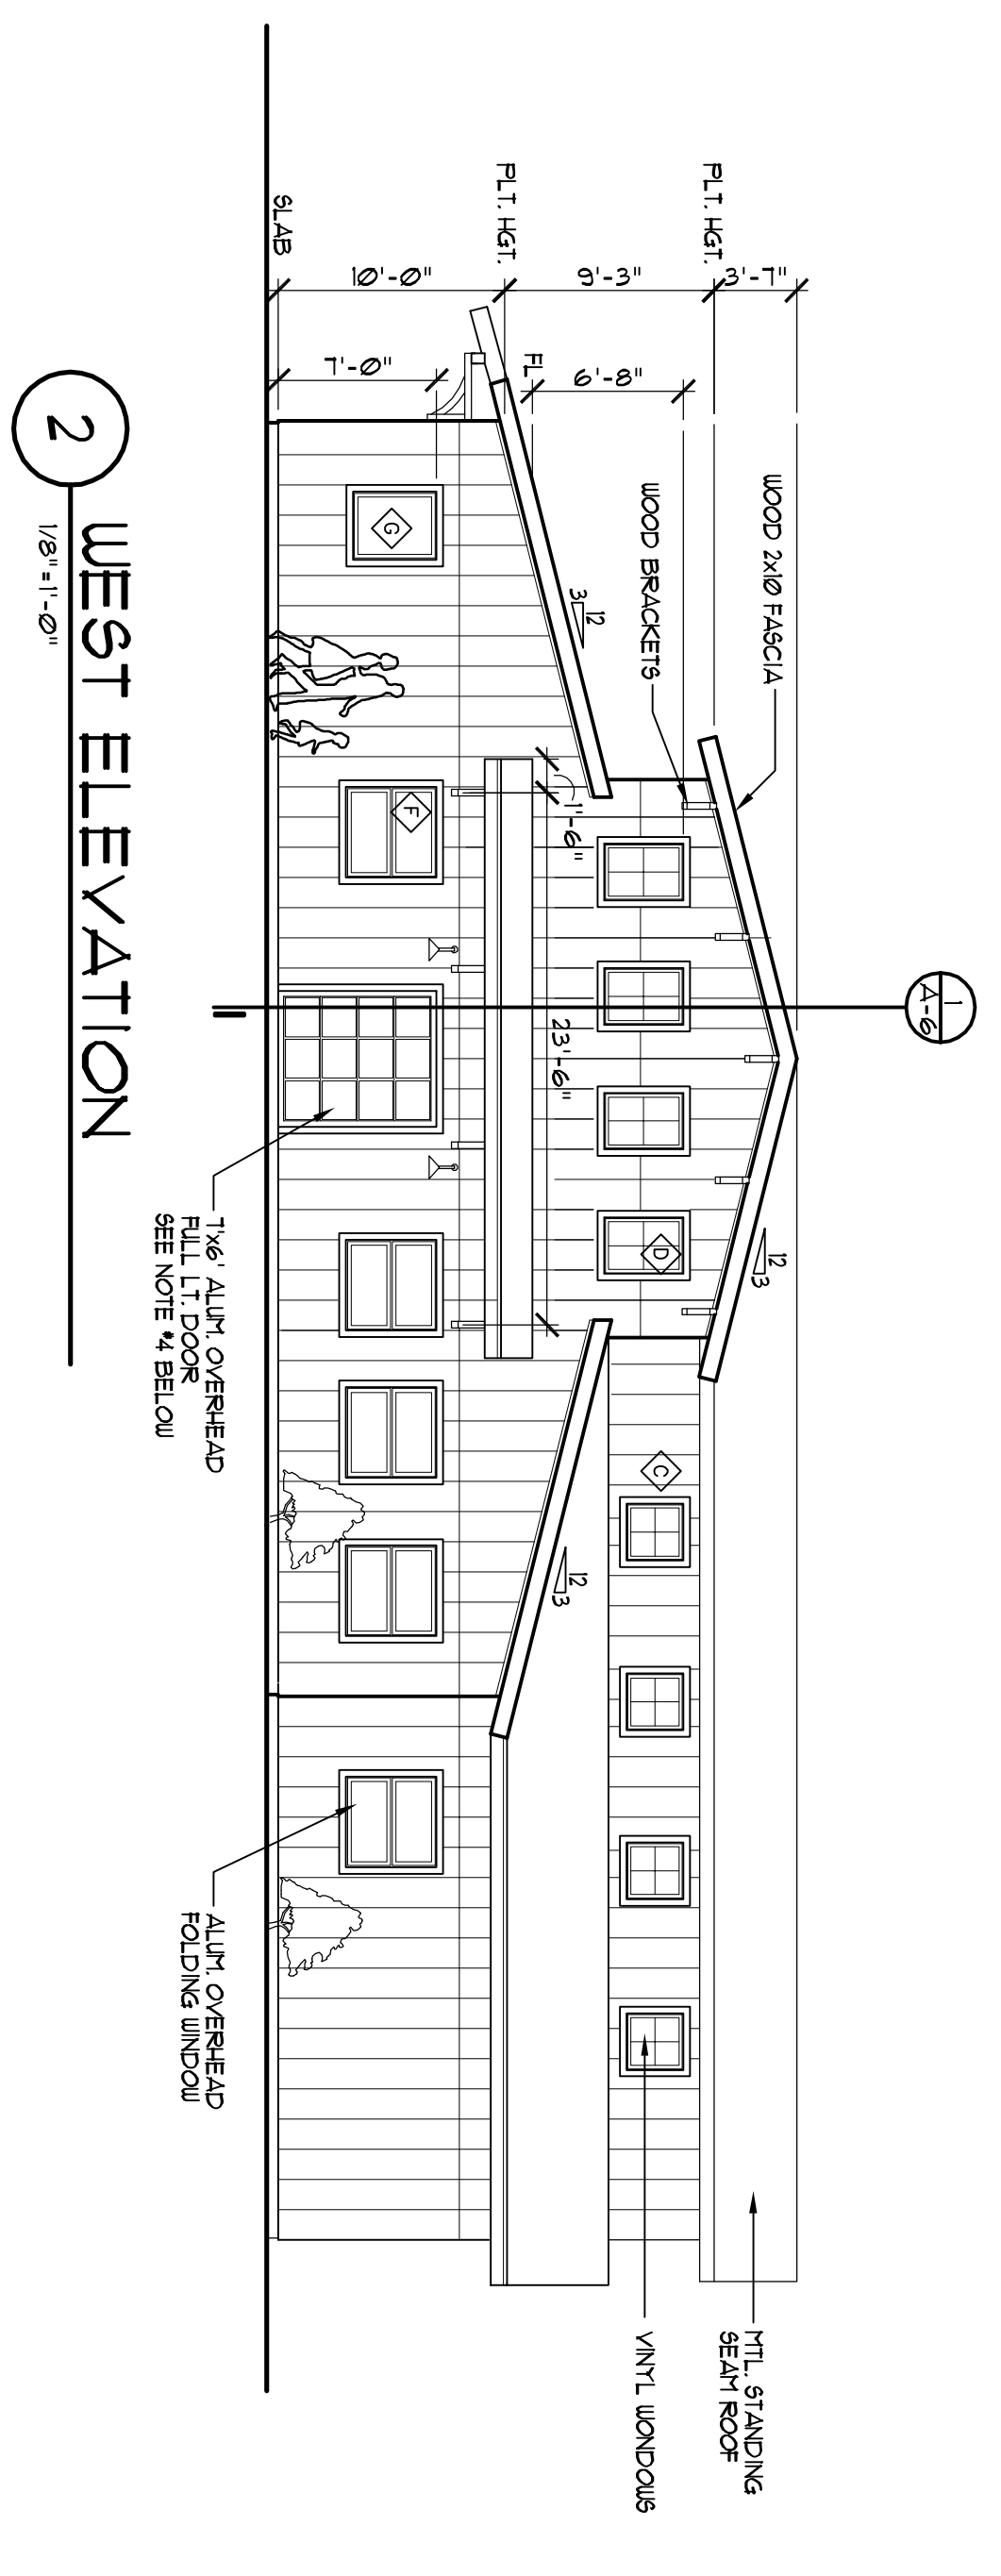

2 WEST ELEVATION
1/8" = 1'-0"

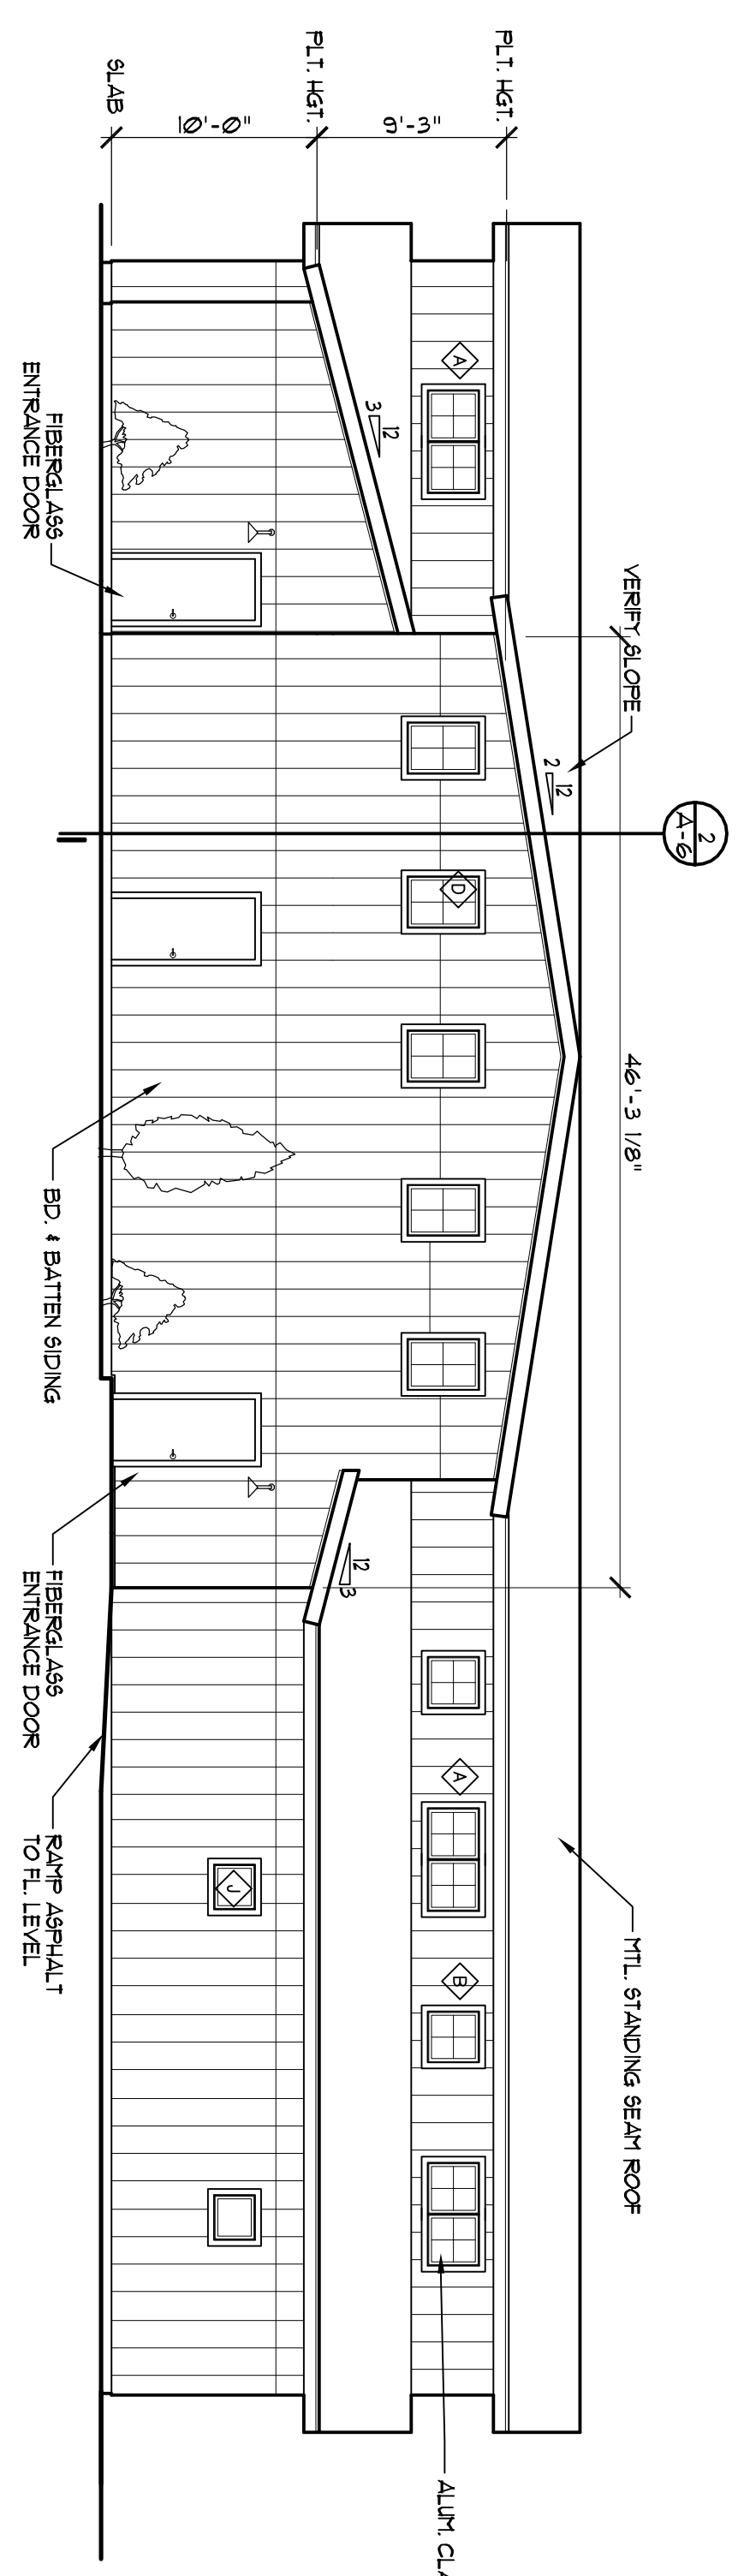

3 NORTH ELEVATION
1/8" = 1'-0"

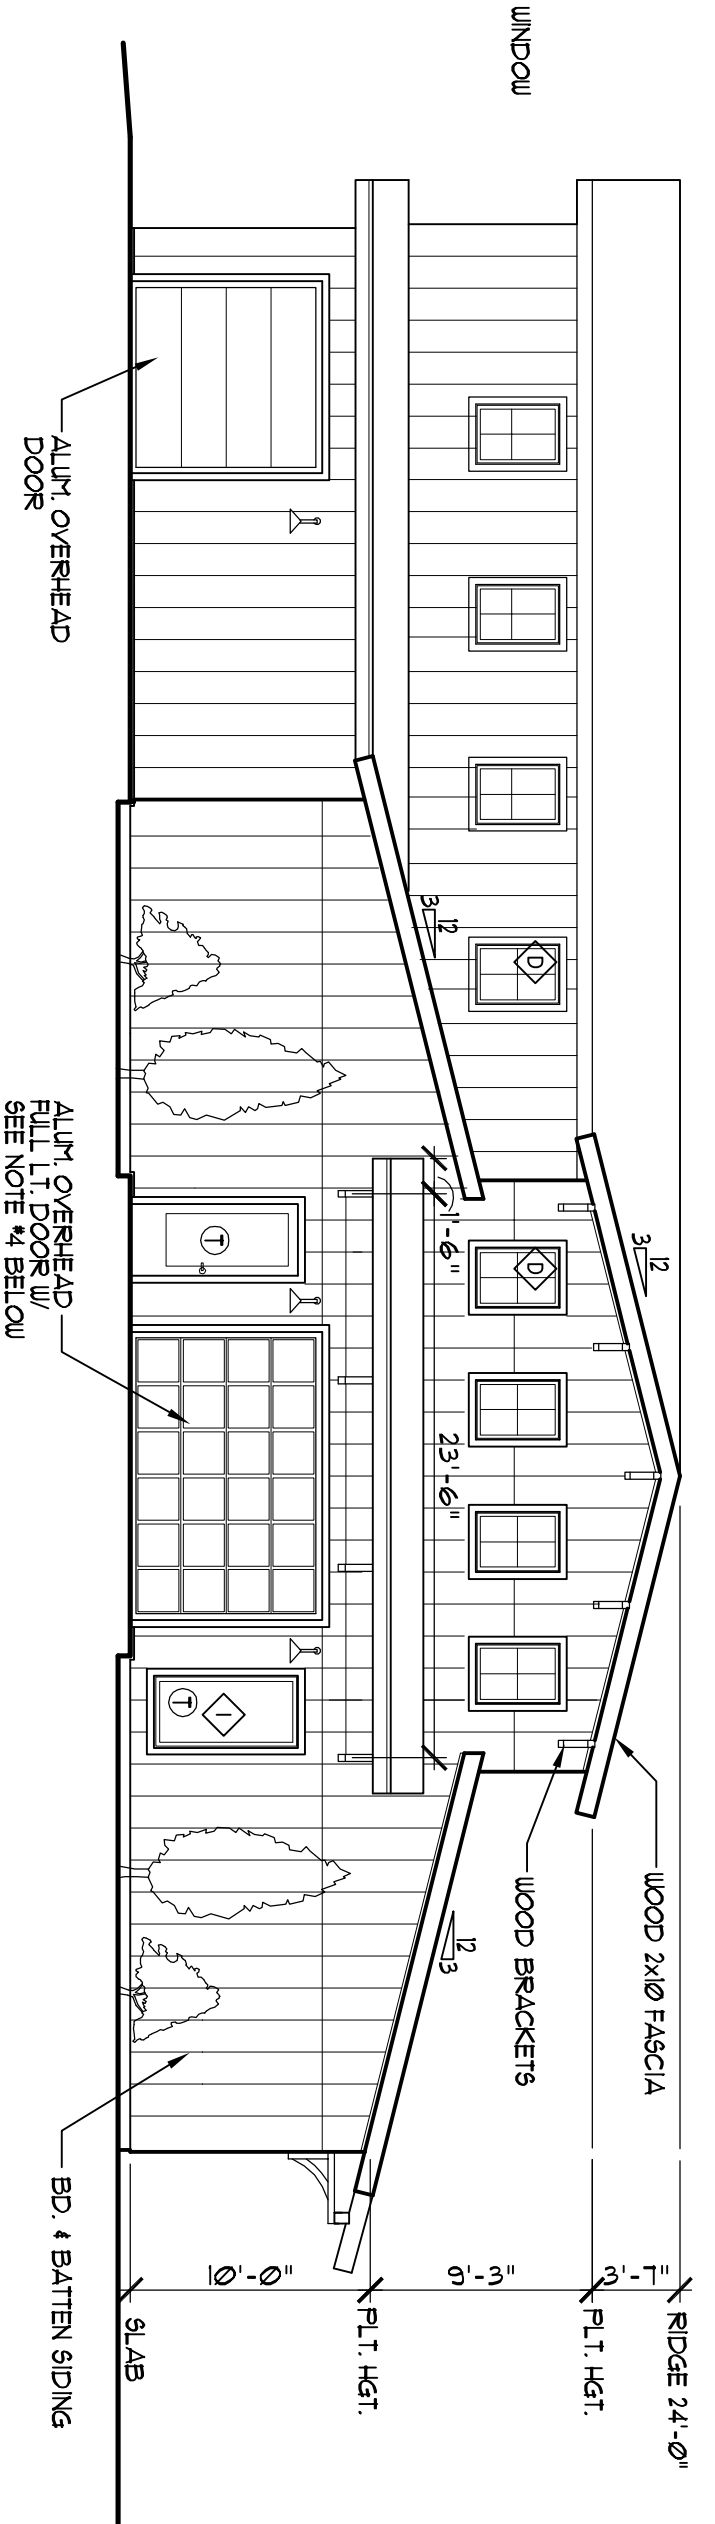

4 EAST ELEVATION
1/8" = 1'-0"

WINDOW SCHEDULE (WIDTH x HEIGHT)

- ◊ (FR) 30" x 30" VINTL. FIXED
- ◊ (FR) 36" x 48" VINTL. FIXED
- ◊ (FR) 30" x 30" VINTL. FIXED
- ◊ (FR) 36" x 48" VINTL. FIXED
- ◊ (FR) 30" x 30" VINTL. CASSETT
- ◊ 36" x 72" VINTL. FIXED
- ◊ 30" x 42" VINTL. CASSETT
- ◊ 24" x 24" VINTL. AWNING
- ◊ NOT USED
- ◊ 48" x 48" ALUM. UPWARD FOLDING
- ◊ DOOR SIDE-LITE - TEMPERED

WINDOW NOTES:

1. VERIFY ALL WINDOW SIZES BEFORE ORDERING WINDOWS
2. PROVIDE SAFETY GLAZING PER CURRENT OREGON 2014 STRUCTURAL SPECIALTY CODE
3. (T) INDICATES TEMPERED GLAZING
4. PROVIDE SAFETY GLAZING PER CURRENT OREGON 2014 STRUCTURAL SPECIALTY CODE • OVERHEAD DOORS



821 NW Flanders Street, Suite 210
Portland, Oregon 97209
503.693.9047
johndoe@westcoast.com

THOMAS JOHNSON ARCHITECT

Owner:
NEHALEN BAY VILLAGE LLC
ATTN: KEN ULRICHT
601 HOLIDAY STREET
SUITE #4
SEASIDE, OREGON 97138
503.739.7282

Project:
BOITTS MARSH COMMUNITY BUILDING
WHEBER, OREGON

Sheet Title:
ELEVATIONS

SHELL PERMIT SET

Date Revisions: AUGUST 22, 2019

Drawn By: TJ
Checked By: TJ
Project Number: 2019-09
Sheet Number: