




BASIC 400 SF RM

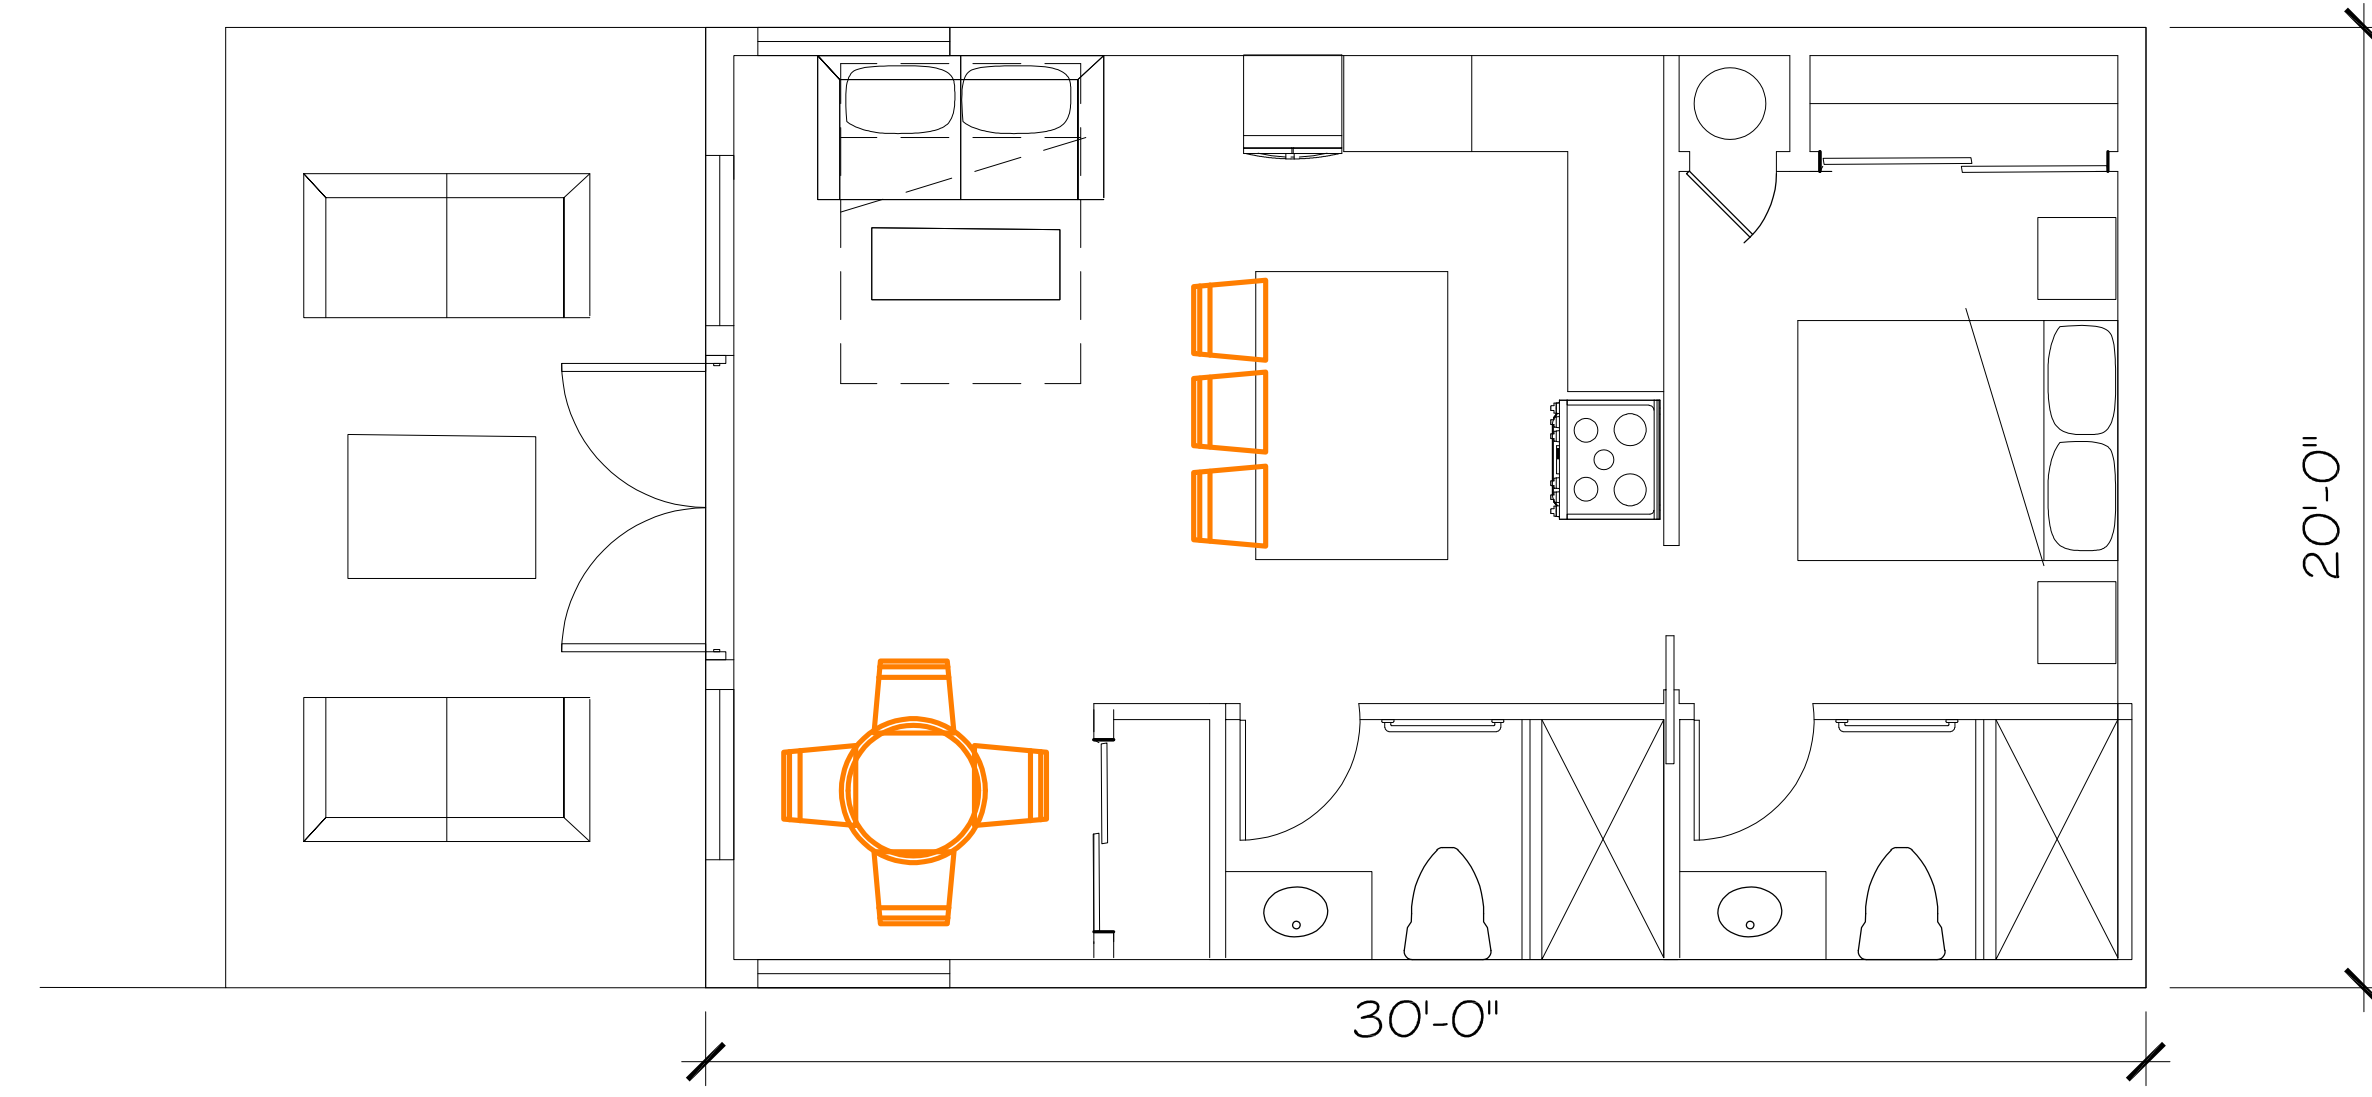


BASIC 600 SF RM

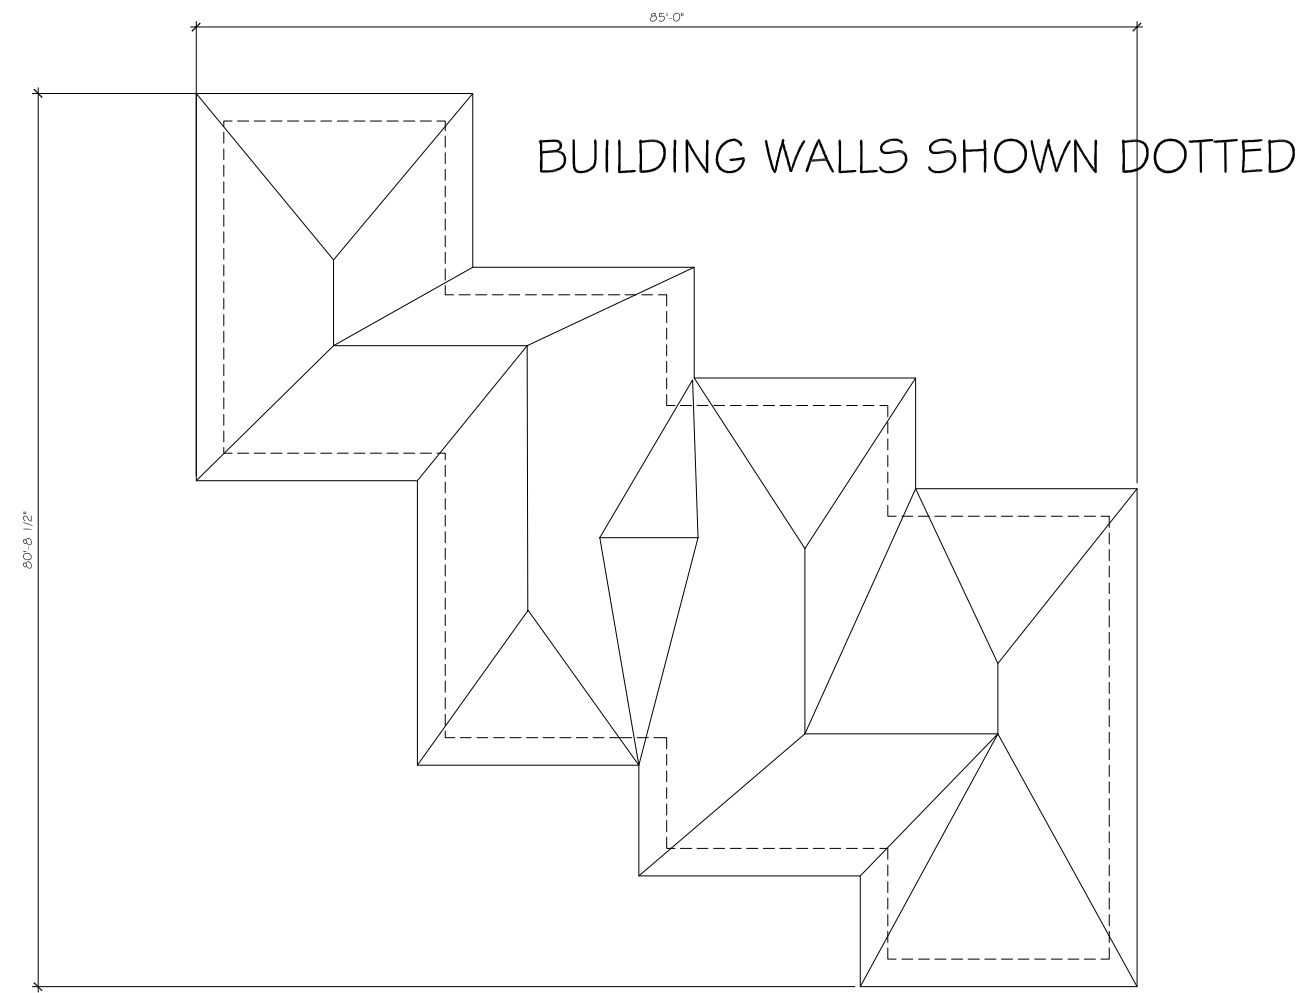


BUILDING ROOF PLAN & HIP ROOF PLAN  
ALL OVERHANGS ARE 30"

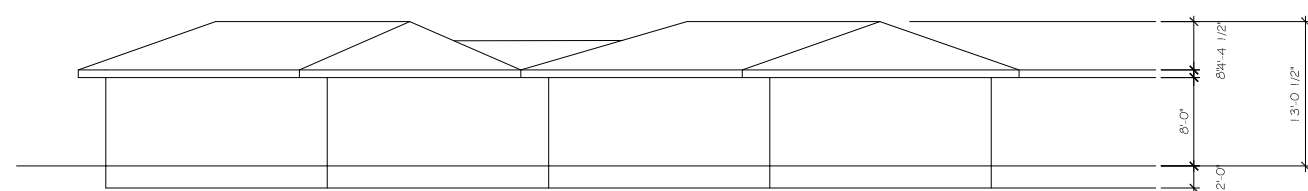


BUILDING PLAN 2 ELEVATION & HEIGHT @ ROOF PITCH 3/12

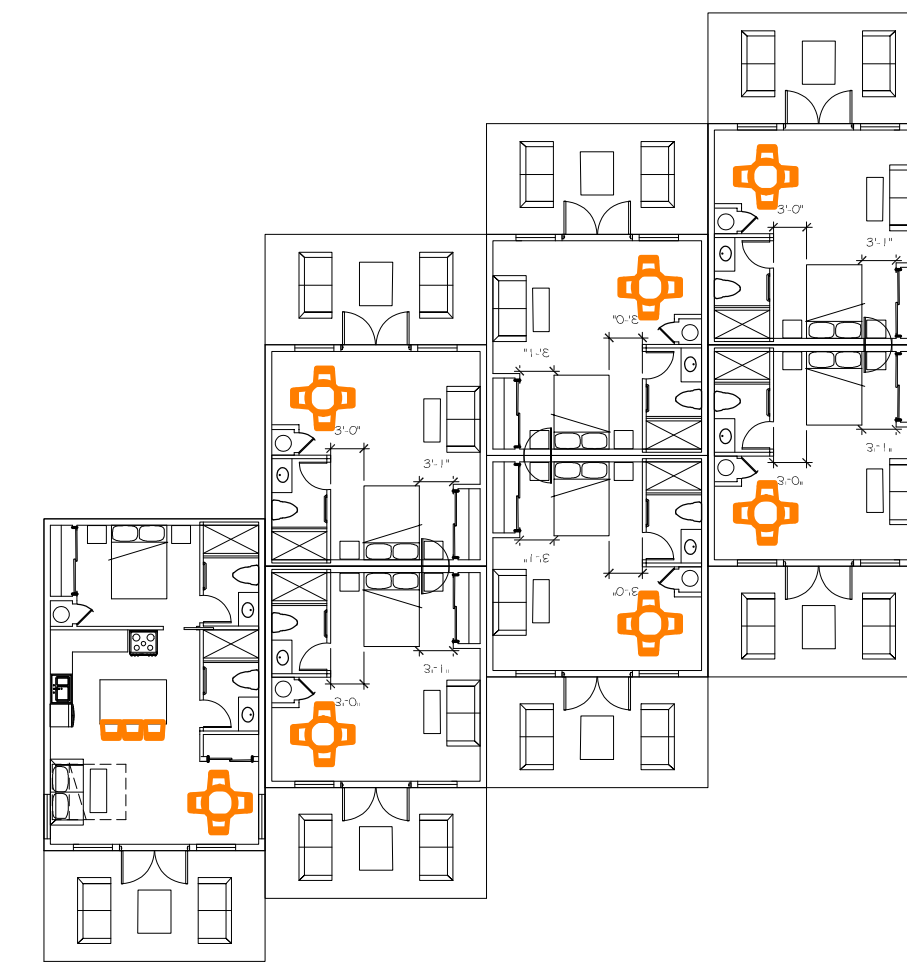

BUILDING PLAN 1

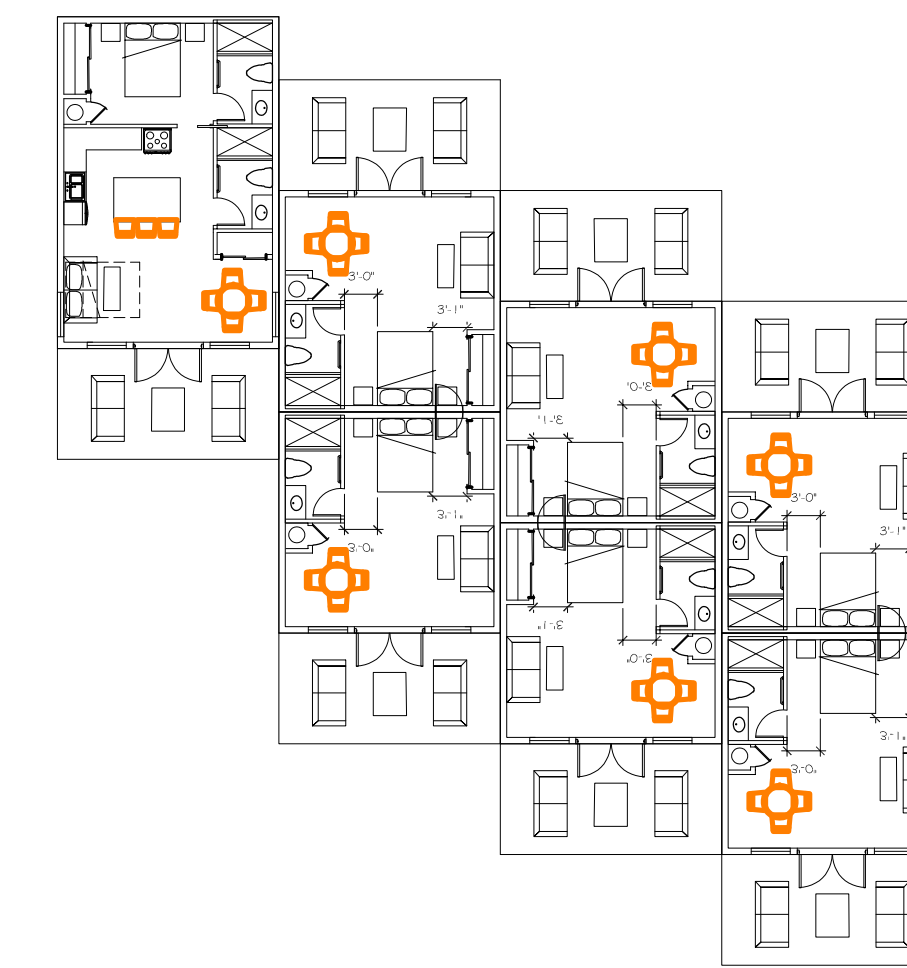

BUILDING PLAN 2

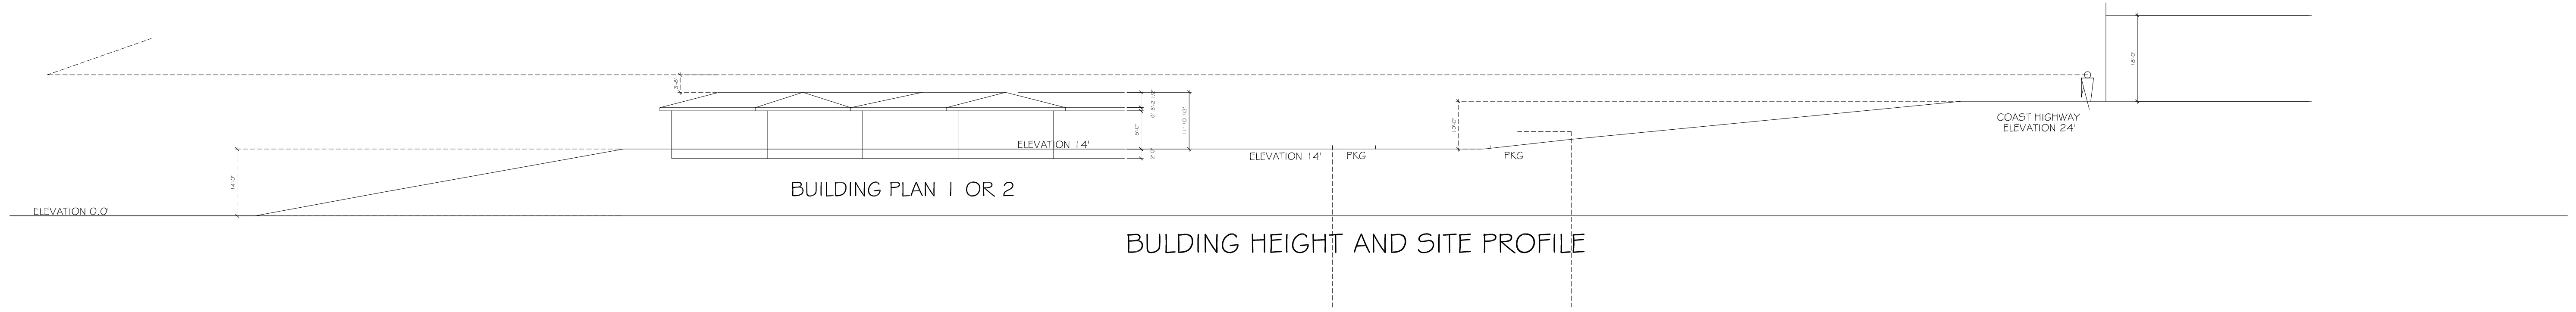

BUILDING HEIGHT AND SITE PROFILE